



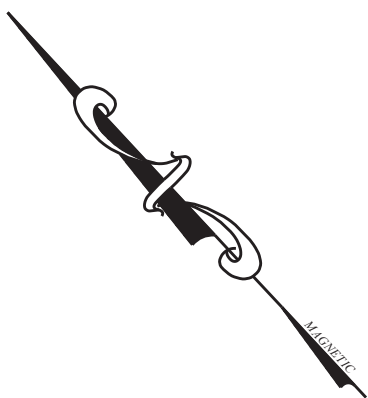


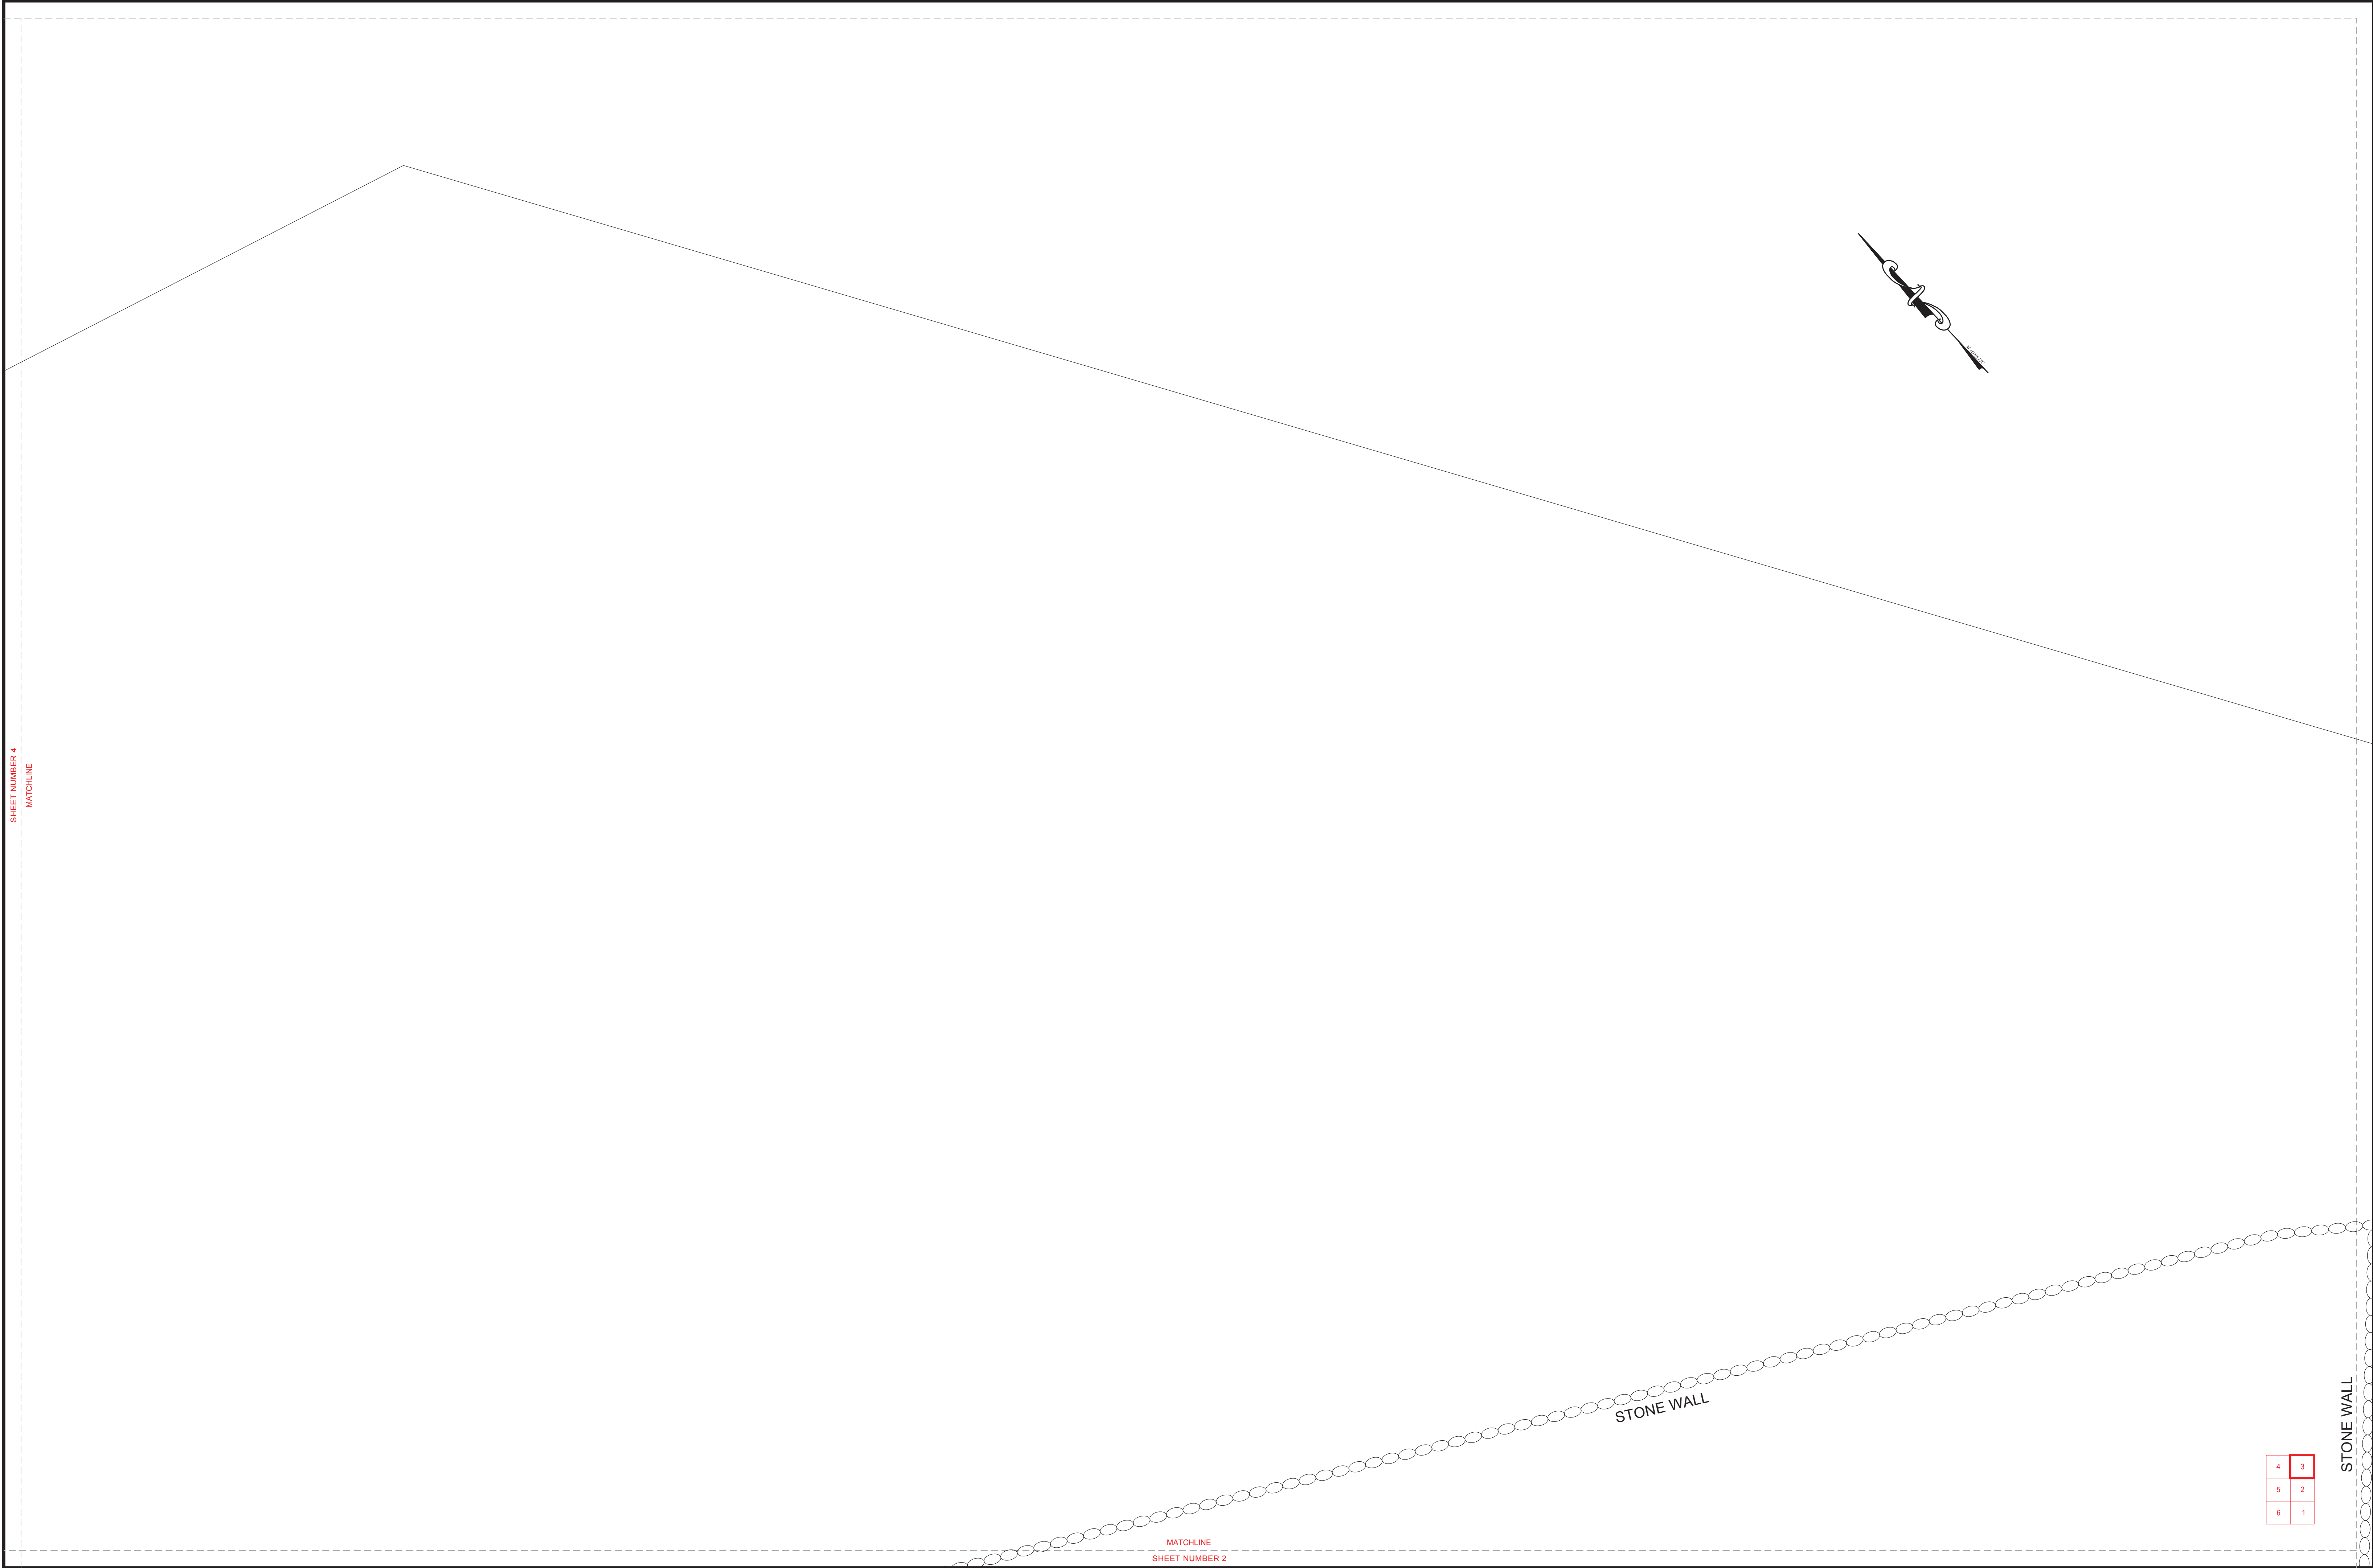



4	3
5	2
6	1

STONE WALL

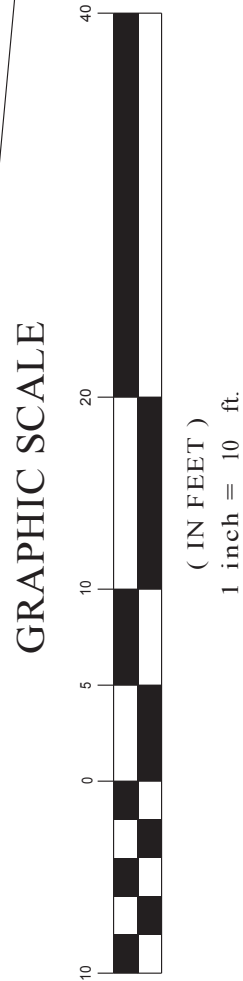


AUBURN LONGMEADOW CEMETERY

LEGEND	
	- FIRE DEPARTMENT
	- VETERAN
	- FIRE DEPARTMENT & VETERAN
	- PERPETUAL CARE

Prepared by		73 DOLLARD ROAD AUBURN, NH 03032-3135 (603) 483-8323
Date of original dwg:		December 27, 2023
Date of latest rev:		
File:		CENSTG
Scale:		1"=10'

SHEET NUMBER
3

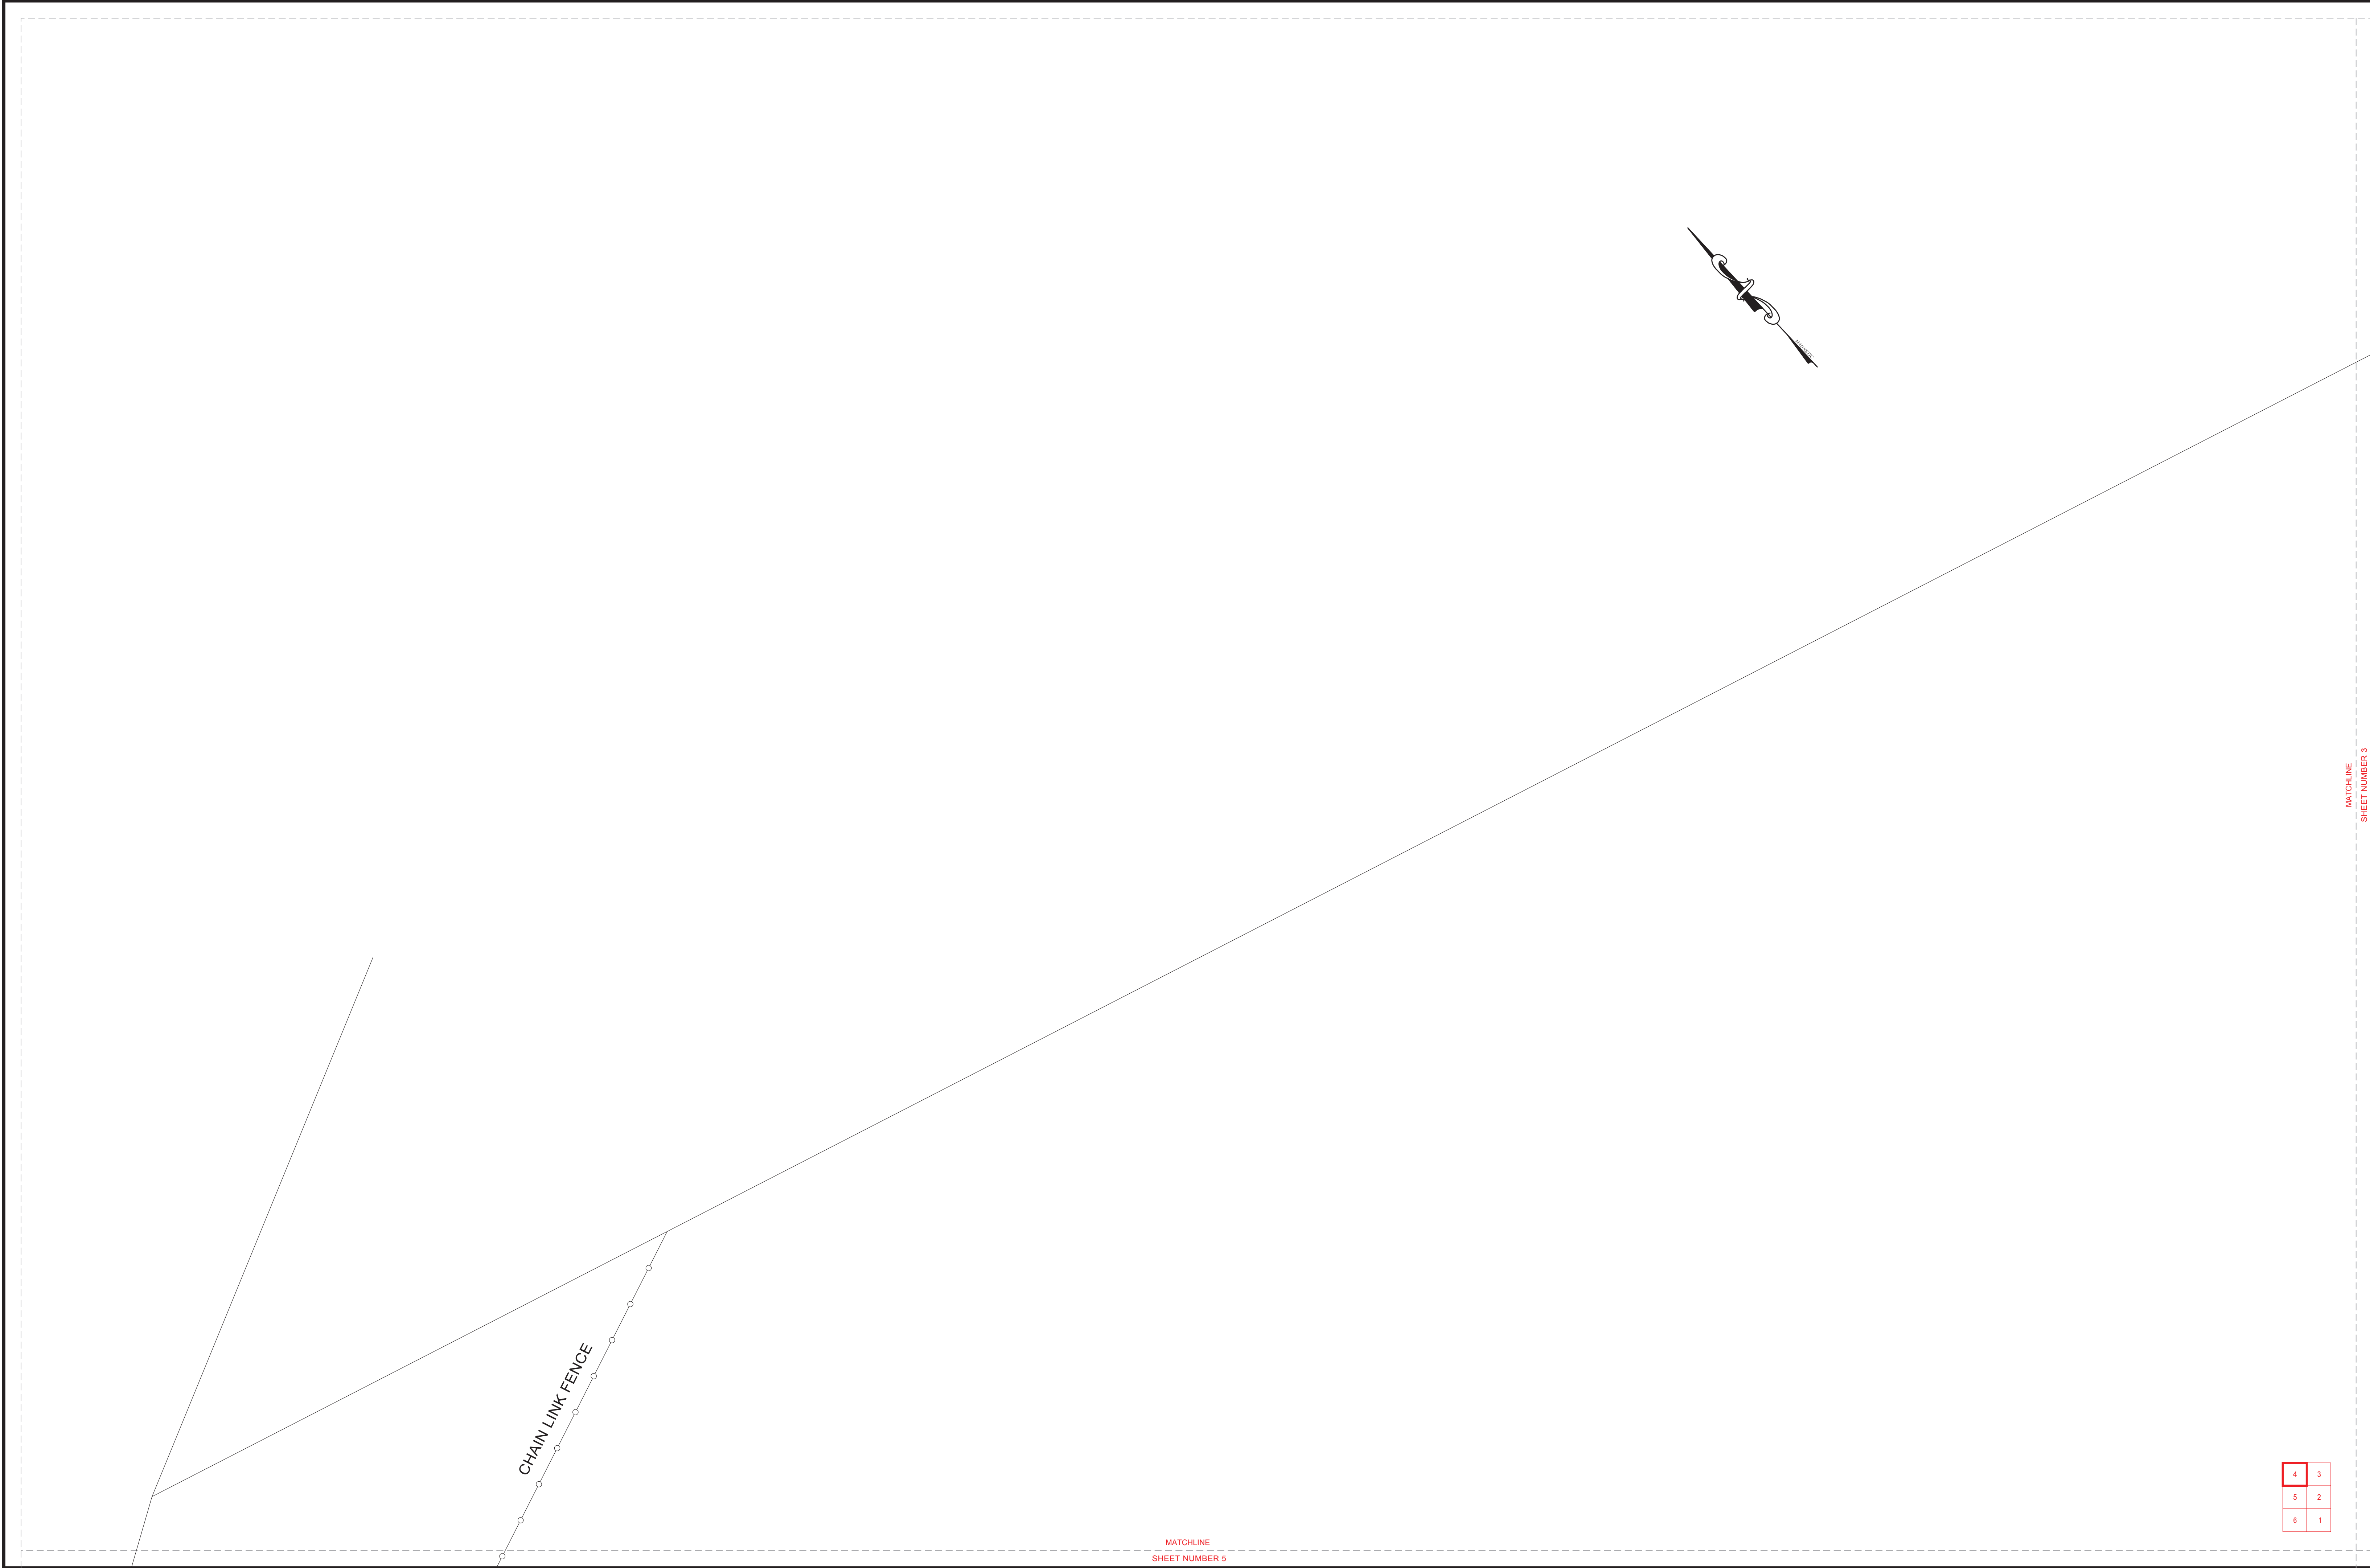

MATCHLINE
SHEET NUMBER 5

4	3
5	2
6	1

MATCHLINE
SHEET NUMBER 3



AUBURN LONGMEADOW CEMETERY

LEGEND

- FIRE DEPARTMENT
- VETERAN
- FIRE DEPARTMENT & VETERAN
- PERPETUAL CARE

Prepared by
ROLLARD ASSOCIATES
73 DOLLARD ROAD
AUBURN, NH 03032-3135
(603) 483-8323

Date of original dwg.:
Date of latest rev.:
File: CEMSTD1
Scale: 1"=10'

December 27, 2023

FOURTH DIVISION

STONE WALL



CHAIN LINK FENCE
STONE WALL


THIRD DIVISION



SHEET NUMBER 5
MATCHLINE

CHAIN LINK FENCE
STONE WALL

VAULT

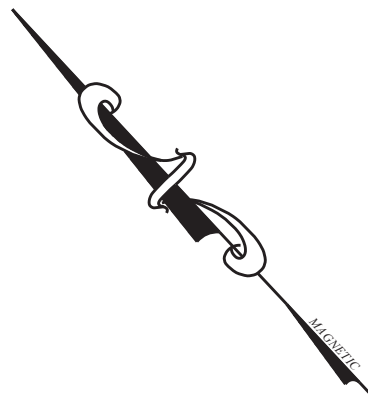

STONE WALL

THIRD DIVISION

ROUTE 121

CHESTER ROAD


4	3
5	2
6	1

Prepared by
73 DOLLARD ROAD
AUBURN, NH 03032-3135
(603) 483-8823

Date of original dwg.:
Date of latest rev.:
File: CENST6
Scale: 1"=10'

LEGEND
- FIRE DEPARTMENT
- VETERAN
- FIRE DEPARTMENT & VETERAN
- PERPETUAL CARE

AUBURN
LONGMEADOW CEMETERY

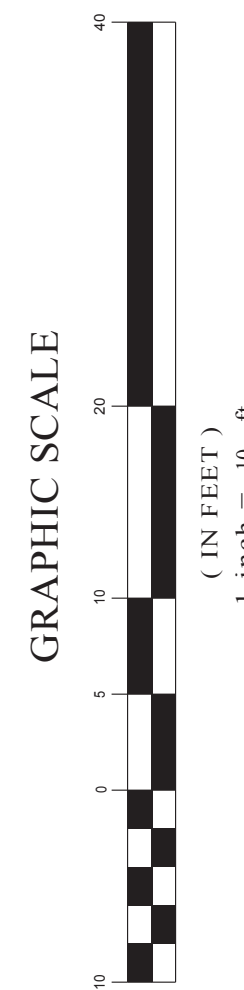

SHEET NUMBER
6

